


EXISTING
SITE AREA = 0.5123 ACRES
BASEMENT FLOOR FINISHED ELEVATION = 280.72'
FIRST FLOOR FINISHED ELEVATION = 289.17'
SECOND FLOOR FINISHED ELEVATION = 300.27'

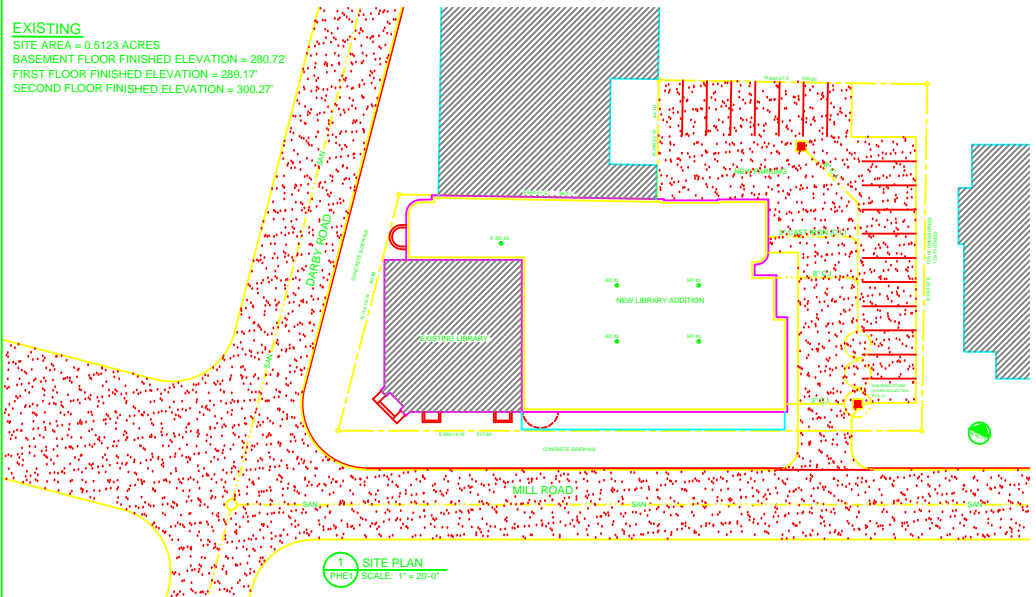

1 SITE PLAN
PHE1 SCALE: 1" = 20'-0"

SEAL

CONSULTANT

CONSULTANT

SITE PLAN

CLIENT/PROJECT

REVISIONS:

DATE	REVISION NUMBER

DATE: _____
SCALE: _____
DRAWN: _____
CHECKED: _____
FILE: _____

COMPANY NAME
ADDRESS
PHONE NUMBER

PHE-1